


PARTIAL PLAN



ELEVATION A

**BOFFI UPPER VANITY SYSTEM**  
DIMENSIONED

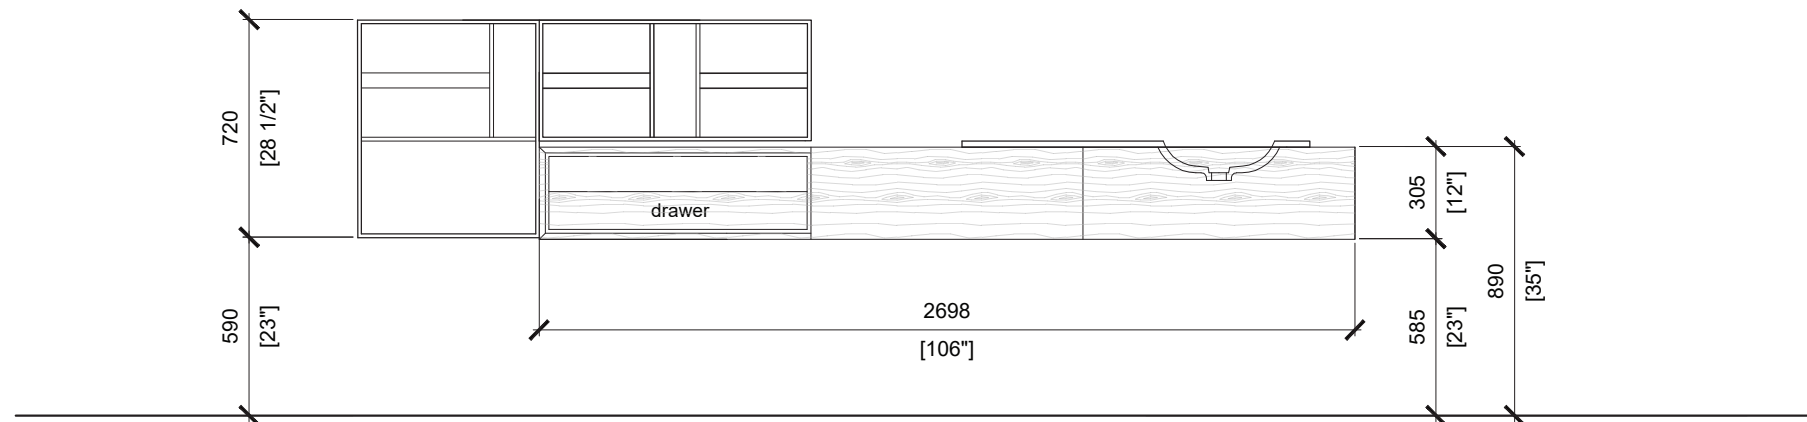

T + 416 366 9540 WWW.ITALINTERIORS.CA